

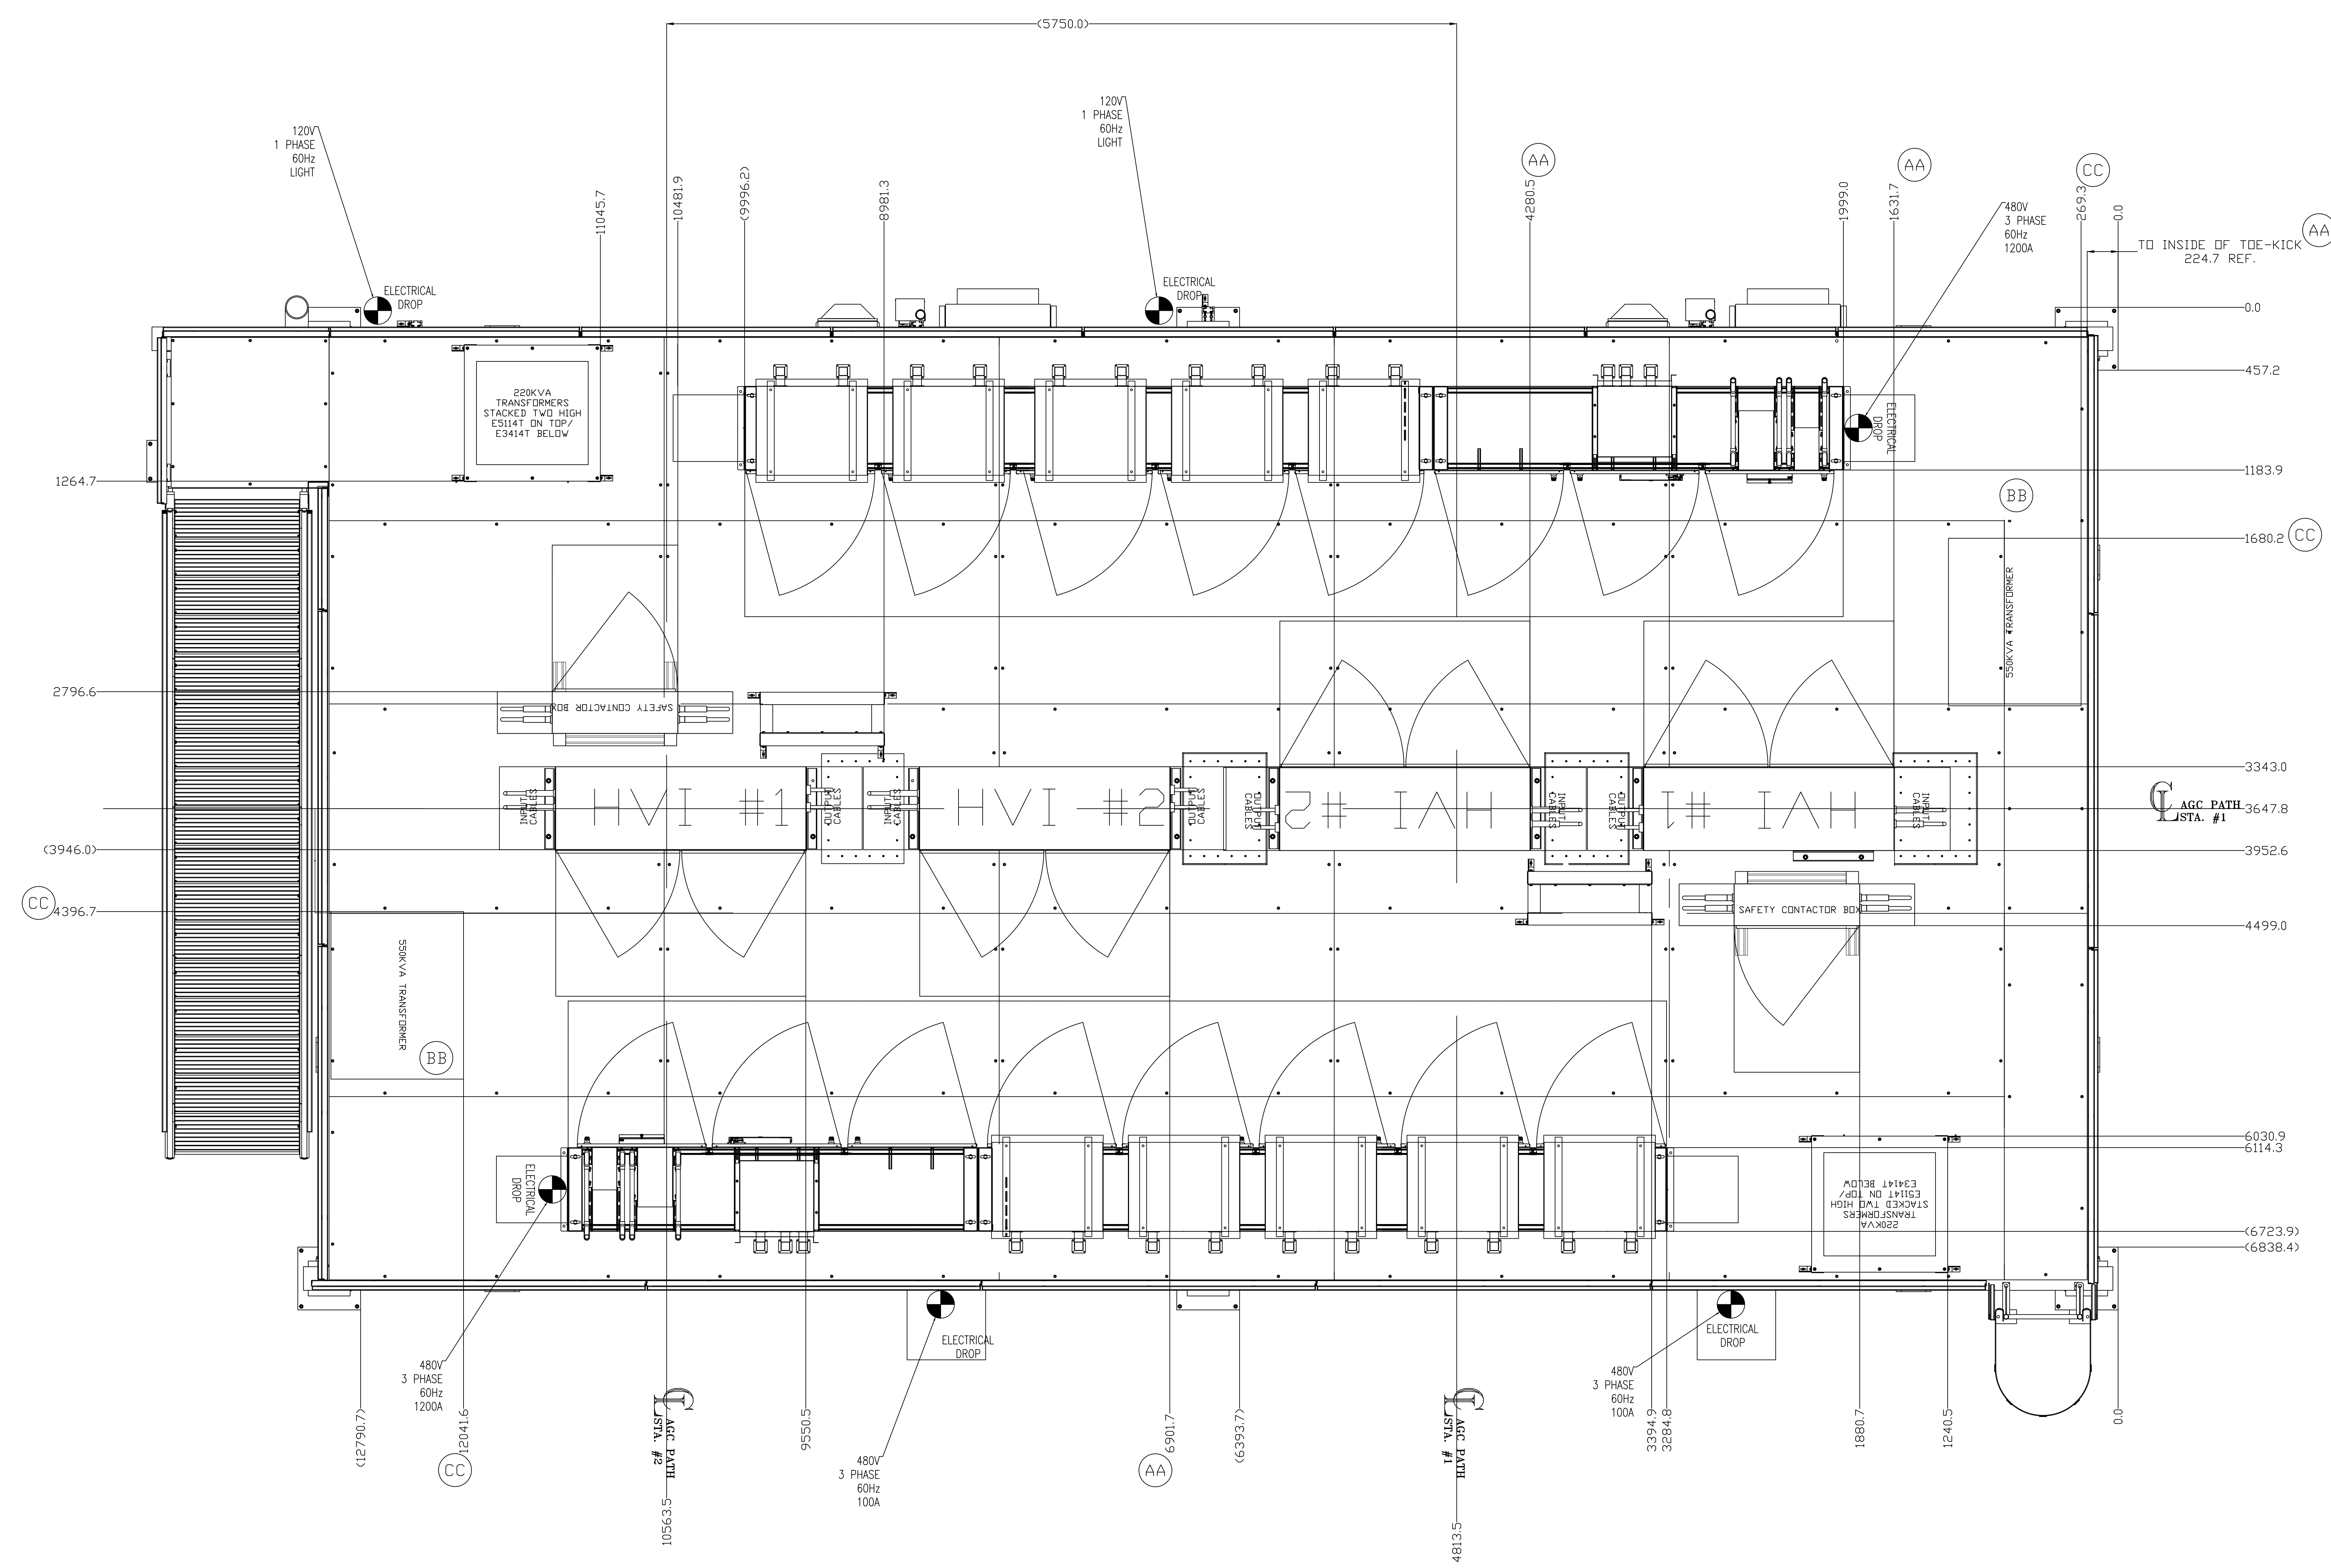


LET.	REVISION	DATE	BY
AA	HVI & VDI CLEARANCE REVISIONS FOR PASSENGER IN STATION 1 & 2	SLAWENCE	202408
BB	SSVA TRANSFORMERS RELOCATED FROM PLATFORM, RELOCATED IN FLOOR LEVEL	SLAWENCE	202408
CC	SSVA TRANSFORMERS RELOCATED TO PLATFORM, POSITION CHANGED	SLAWENCE	202407

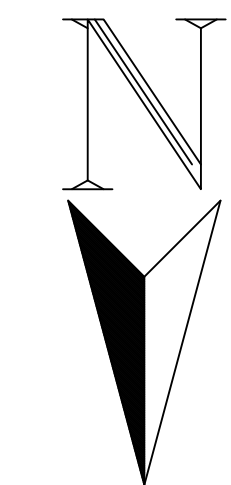

DRAWN BY	MATERIAL	FINISH	HEAT TREAT
S. LAWENCE			
INITIAL RELEASE:			
PROJ. NO.	ITEM DESCRIPTION		
WORKING TO DIMENSIONS:	INHAM PACK ELECTRICAL TEST EP280P1 & EP280P2 UPPER PLATFORM PANEL LAYOUT		
SCALE: 1" = 1'-0"	ITEM NUMBER		
	T665-31-30-00 - CC - 00 - 001		
DISCREPANCY LIMITS APPLY AFTER PLATING	SIZE: E	SCALE: 1:15	SHEET 2 OF 5

REV.	REVISION	REV. BY	DATE
AA	550KVA TRANSFORMERS REMOVED FROM PLATFORM RELICATED ON FLOOR LEVEL	SLAWRENCE	02/04/08
AB	DECK AREA FOR AREA SCANNERS	KC	02/04/08

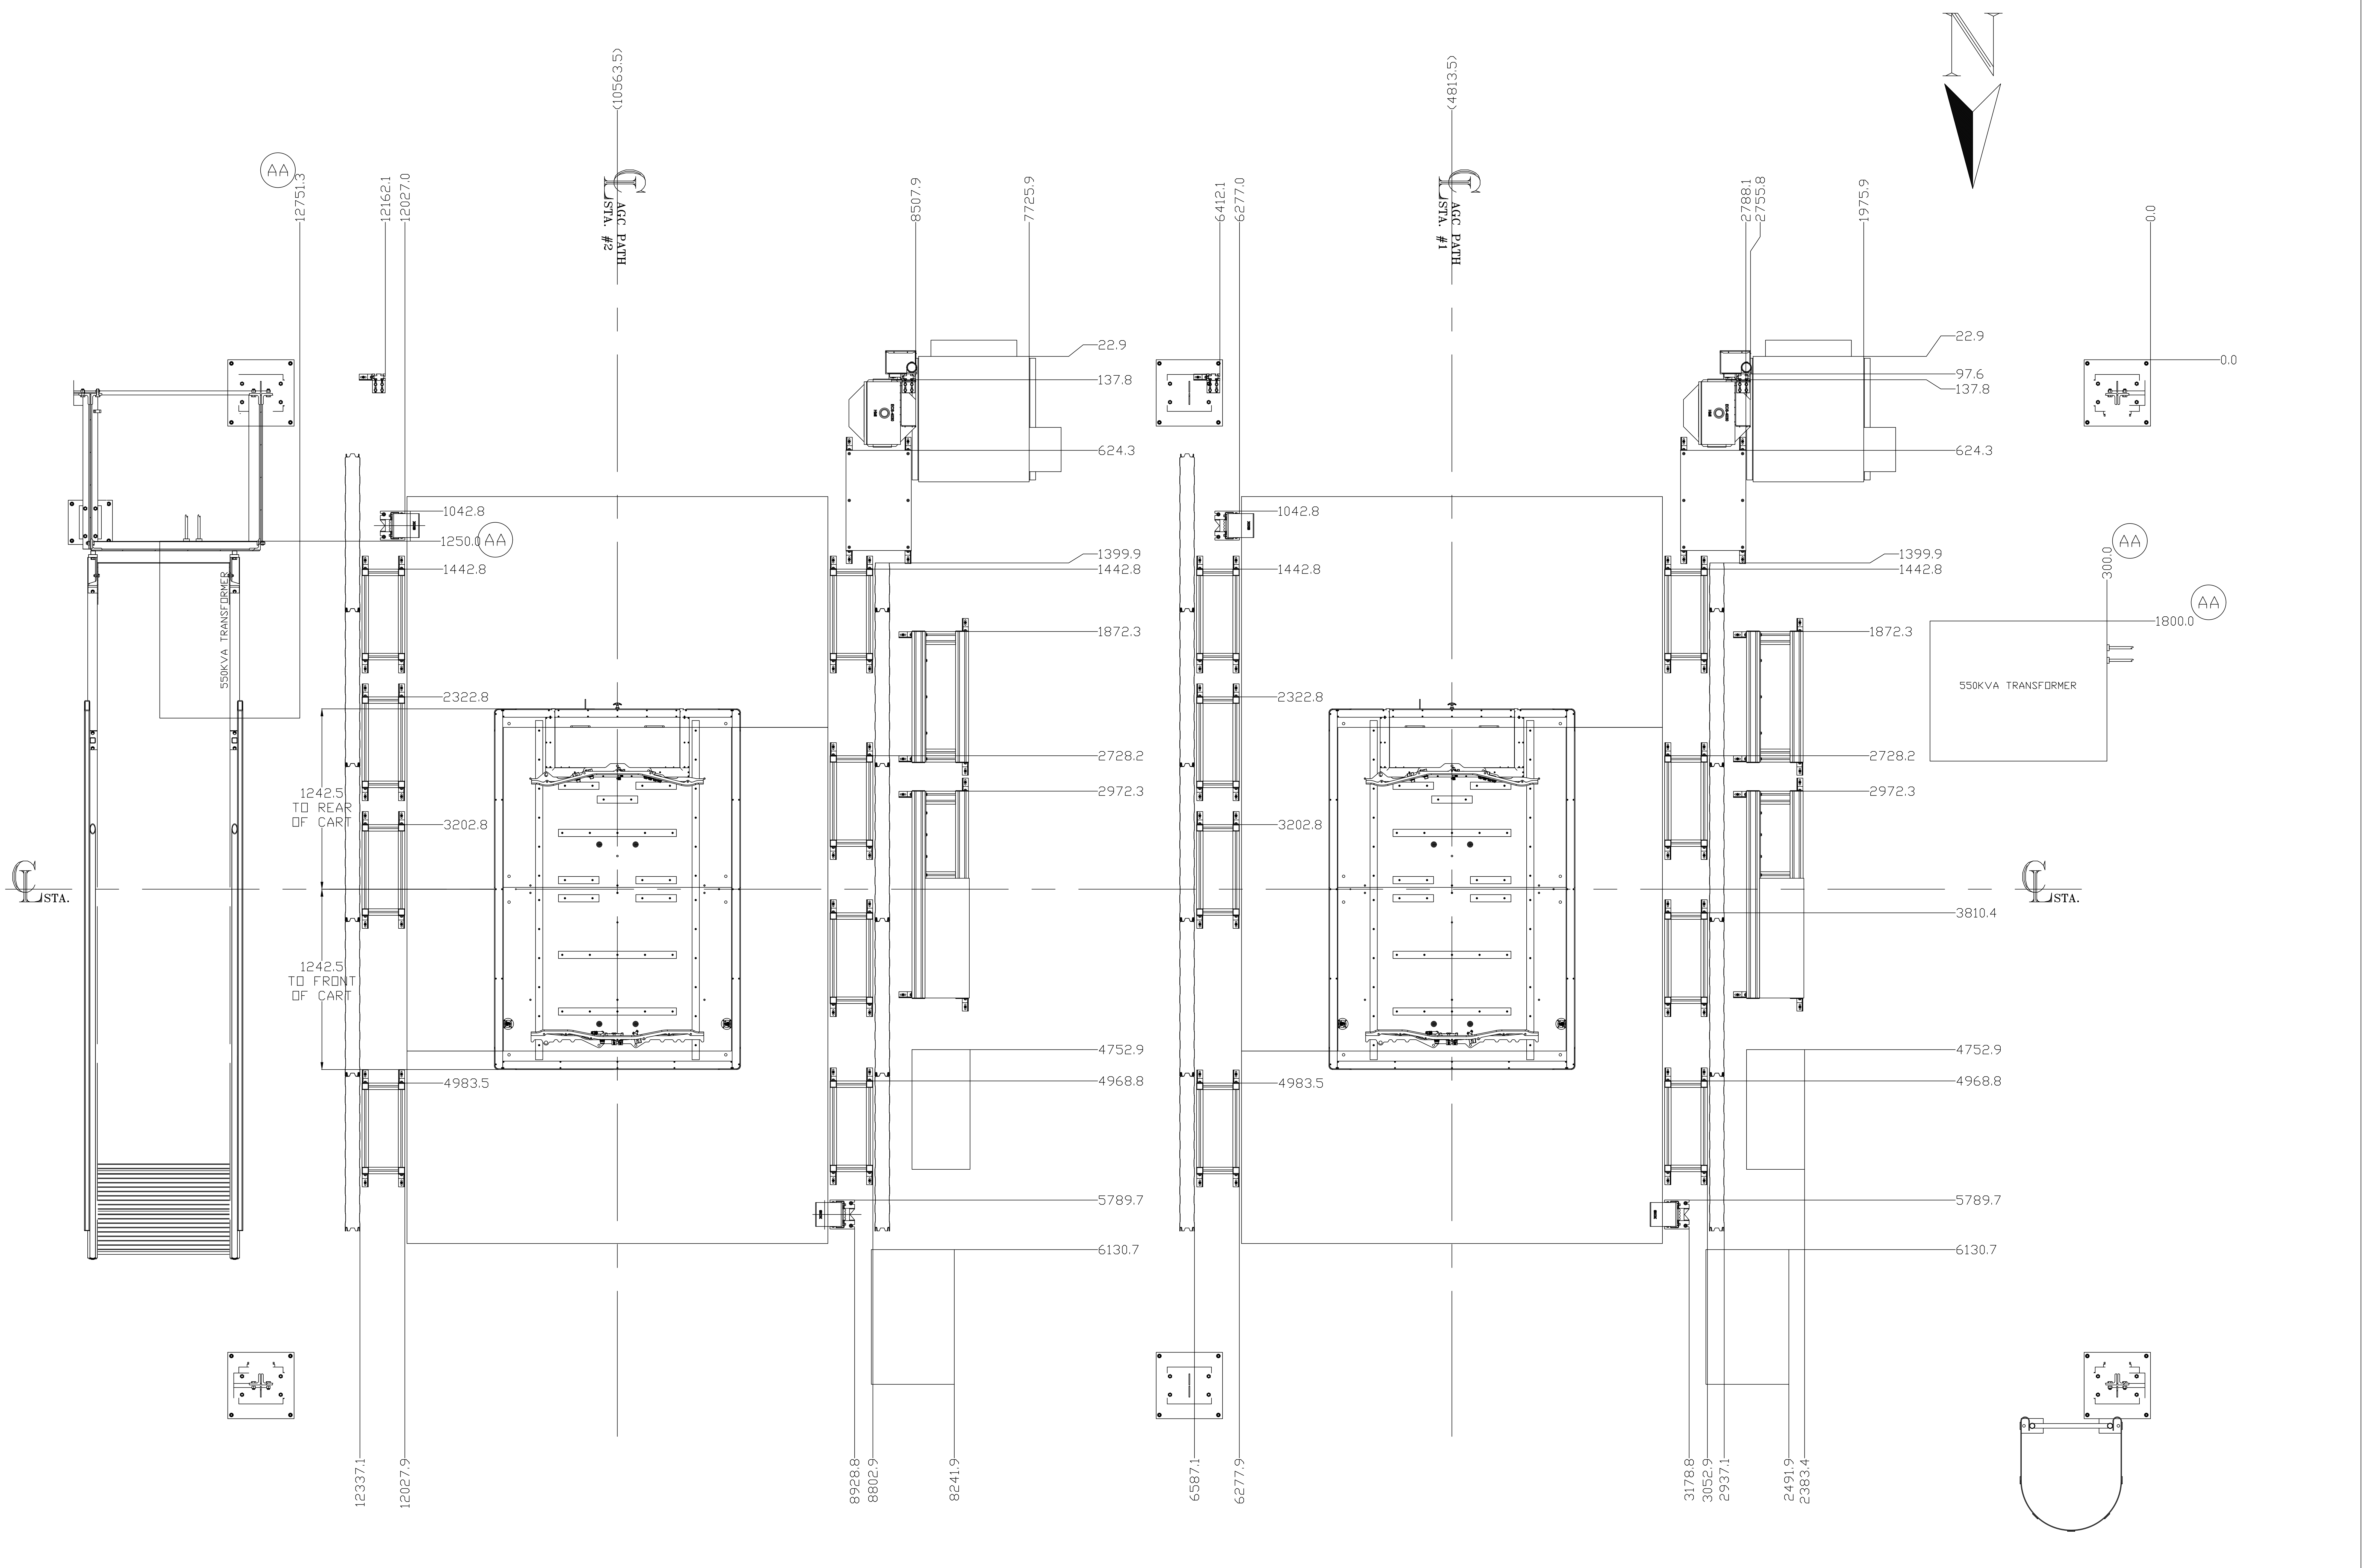

REV.	REVISION	REV. BY	DATE
AA	550KVA TRANSFORMERS REMOVED FROM PLATFORM RELICATED ON FLOOR LEVEL	SLAWRENCE	02/04/08
AB	DECK AREA FOR AREA SCANNERS	KC	02/04/08

DRAWN BY: S. LAWRENCE INITIAL RELEASE	MATERIAL: AUTOMATION TOOLING SYSTEMS FINISH: HEAT TREAT:
MASS: KG SMALL DIMENSIONS: INITIAL DIMENSIONS ARE IN MILLIMETERS WORKING DIMENSIONS: IN INCHES ALL DIMENSIONS UNLESS OTHERWISE SPECIFIED ARE IN MILLIMETERS DIMENSIONS TO SURFACE UNLESS OTHERWISE SPECIFIED DIMENSIONS TO CENTERLINE OF HOLES UNLESS OTHERWISE SPECIFIED	ITEM DESCRIPTION: SHAK PACK ELECTRICAL TEST EP280P1 & EP280P2 FLOOR LEVEL EQUIPMENT LAYOUT ITEM NUMBER: T665-31-30-00 - AB - 00 - 001 SIZE: SCALE: 1:15 SHEET 5 OF 6

